


Sanierung Loogasse

Vorprojekt 2008

Situation Strasse 1: 200

Legende

- Belag Strasse (ACT 22N / AC 8N)
- Anpassungen

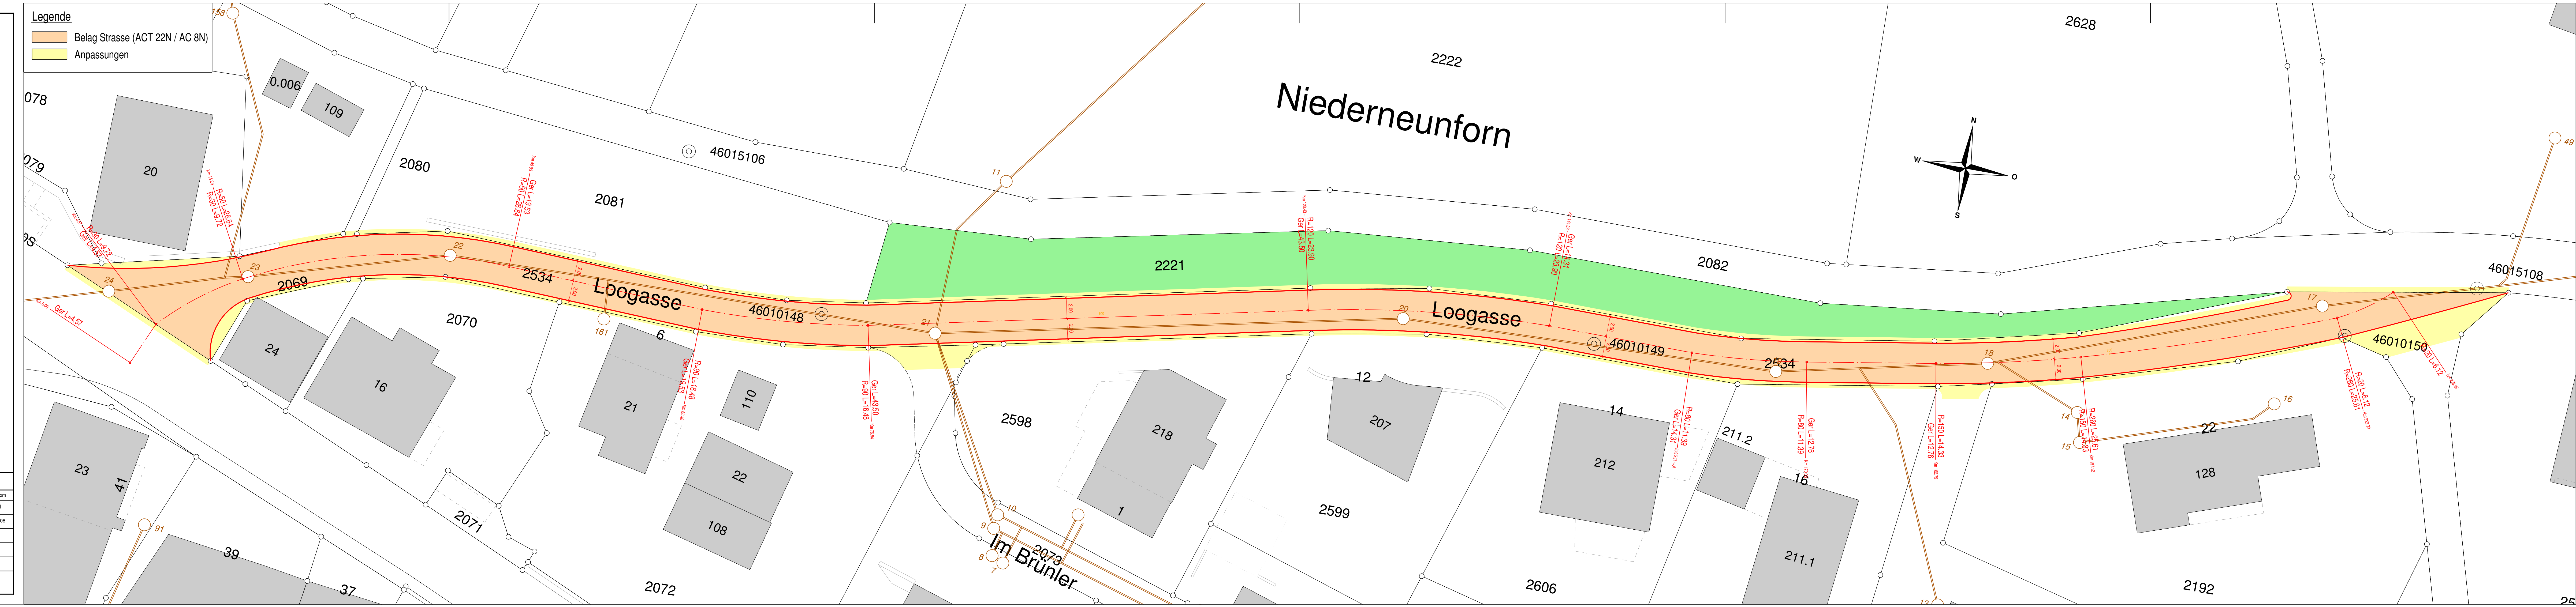

Ingenieure Widmer + Partner AG
8570 Weinfelden

Amriswilerstrasse 155
Telefon 071 / 626 55 20
Fax 071 / 626 55 21
Email info@iwpa-ag.ch

Projekt Nr. 2466 - 2			
Format: 30 x 147	Grundlage: GB Niederneunform		
GEZ.	AEND.	KONTR.	DATUM
MN			20.11.2008

Plot für: